

© 2012 RPS Group

Notes

1. This drawing has been prepared in accordance with the scope of RPS's appointment with its client and is subject to the terms and conditions of that appointment. RPS accepts no liability for any use of this document other than by its client and only for the purposes for which it was prepared and provided.
2. If received electronically it is the recipients responsibility to print to correct scale. Only written dimensions should be used.
3. This drawing should be read in conjunction with all other relevant drawings and specifications.

KEY:


- Proposed extent of double yellow lining on road
- Dropped kerb
- Tactile paving
- Traffic signals
- Highway Boundary

P3 Additional yellow lining and dimensioning added. RCS KJ 23.01.20

P2 Additional note added. RCS KJ 16.01.20

P1 First Issue. RCS KJ 14.01.20

Rev	Description	By	Ckd	Date

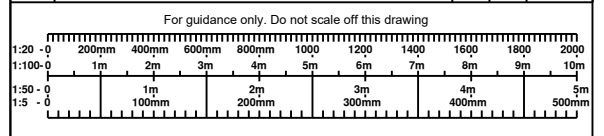

Noble House
Capital Drive, Linford Wood, Milton Keynes MK14 6QP
T: +44 (0)1908 669898 E: rpsmks@rpsgroup.com

Client



Project BRICK KILN ROAD,
WEST END,
RAUNDS

Title TRAFFIC REGULATION
ORDER LAYOUT

Status Preliminary	Scale 1:500 @A3	Date Created 14 Jan 2020
Project Leader KJ	Drawn By RCS	Checked by KJ

Drawing Number JKK8027 _011	Rev P3
--------------------------------	-----------

rpsgroup.com

NOTE:
Road markings on Holdenby Drive to be replaced.
Road markings on Brick Kiln Road & Mallovs Drive
to be checked and re-laid as required.

